



# Begane grond

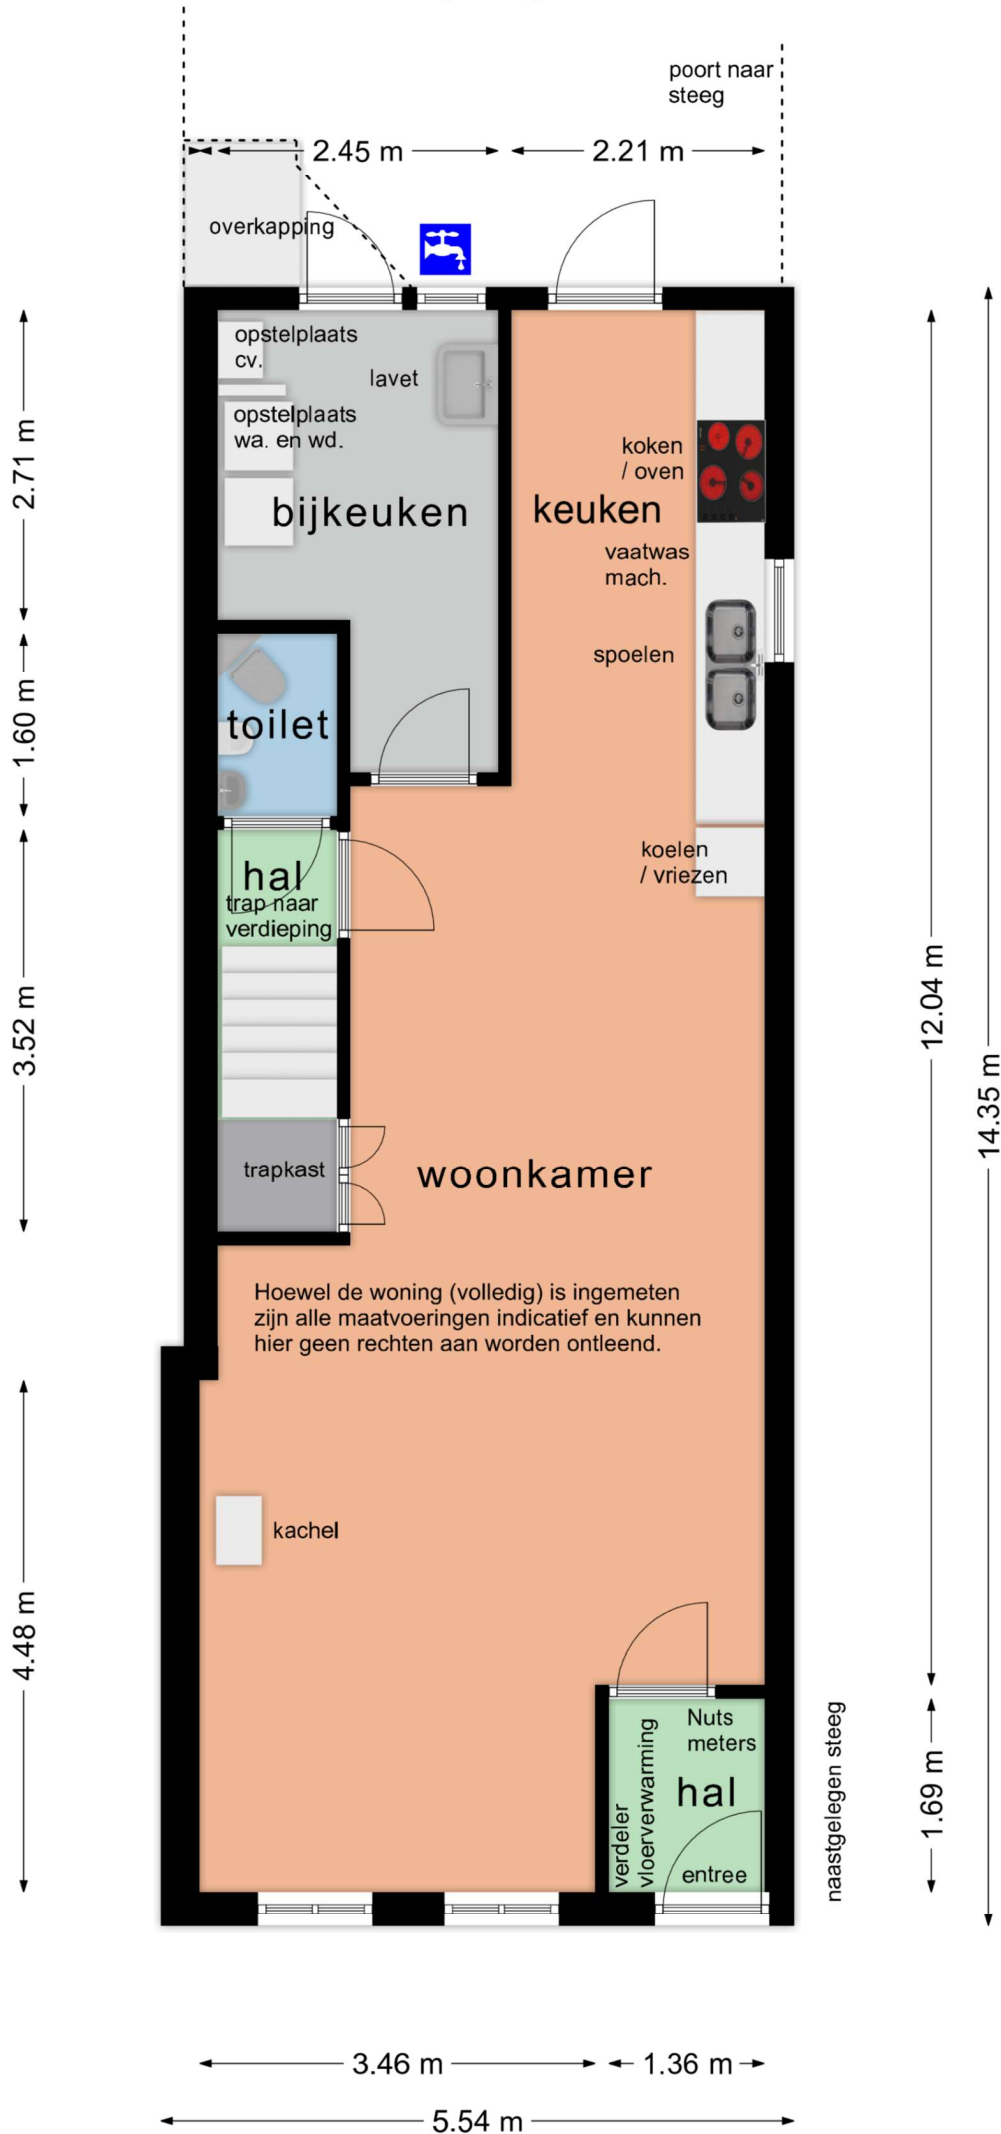


# Verdieping

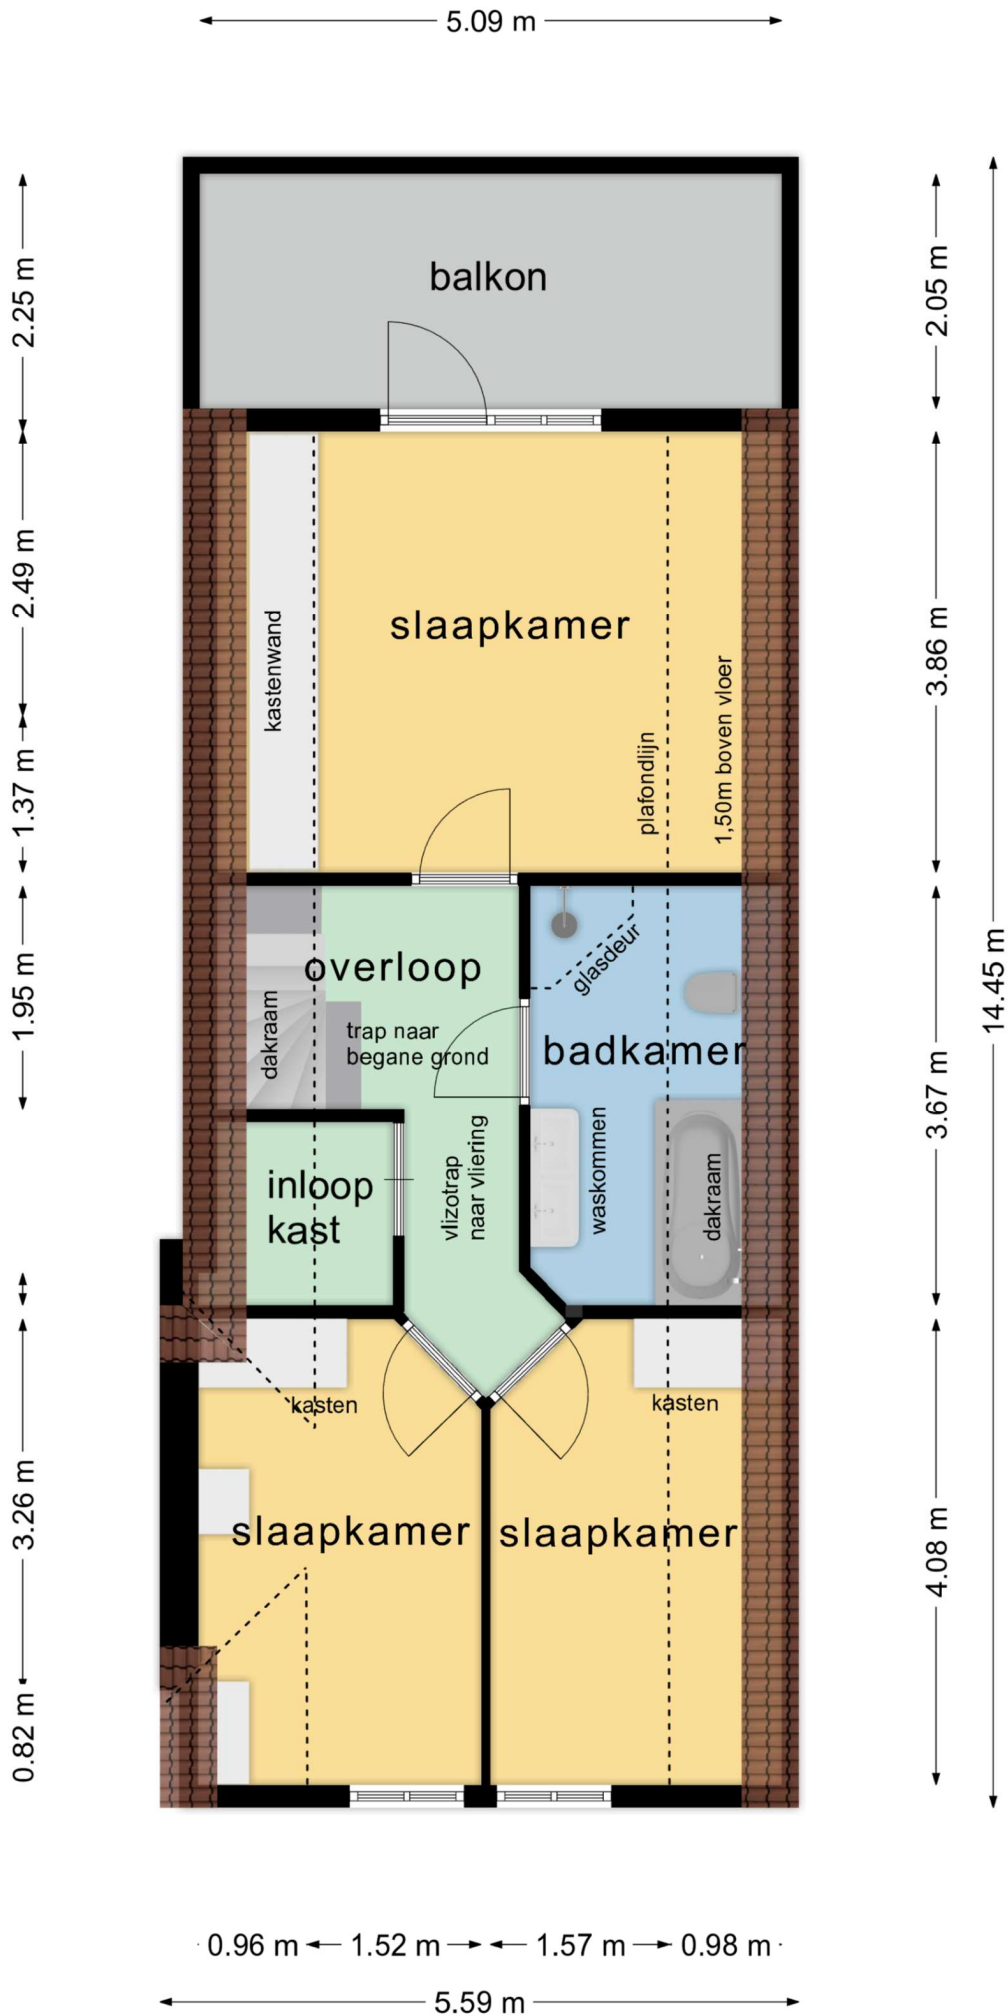

# Vliering

◀ 0.85 | 0.55 r 0.95 m · 0.95 r 0.55 n 1.00 m ·

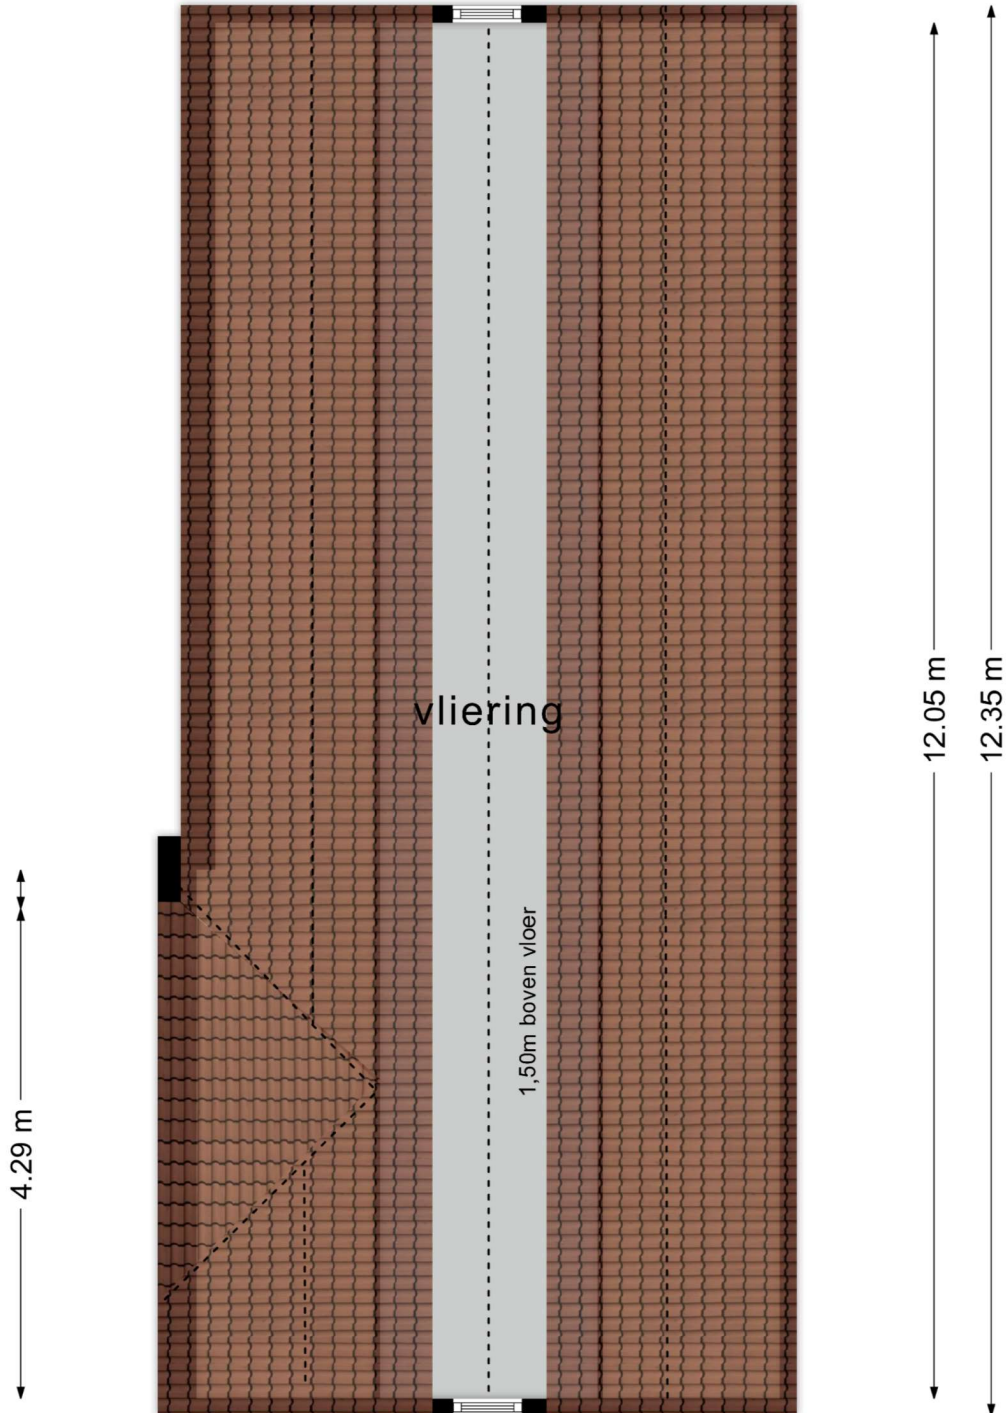

· 0.95 n 0.60 r 0.95 m · 0.95 r 0.56 n 0.98 m ·

← 5.59 m →

# Bijgebouw

